


All Souls Memorial Episcopal Church

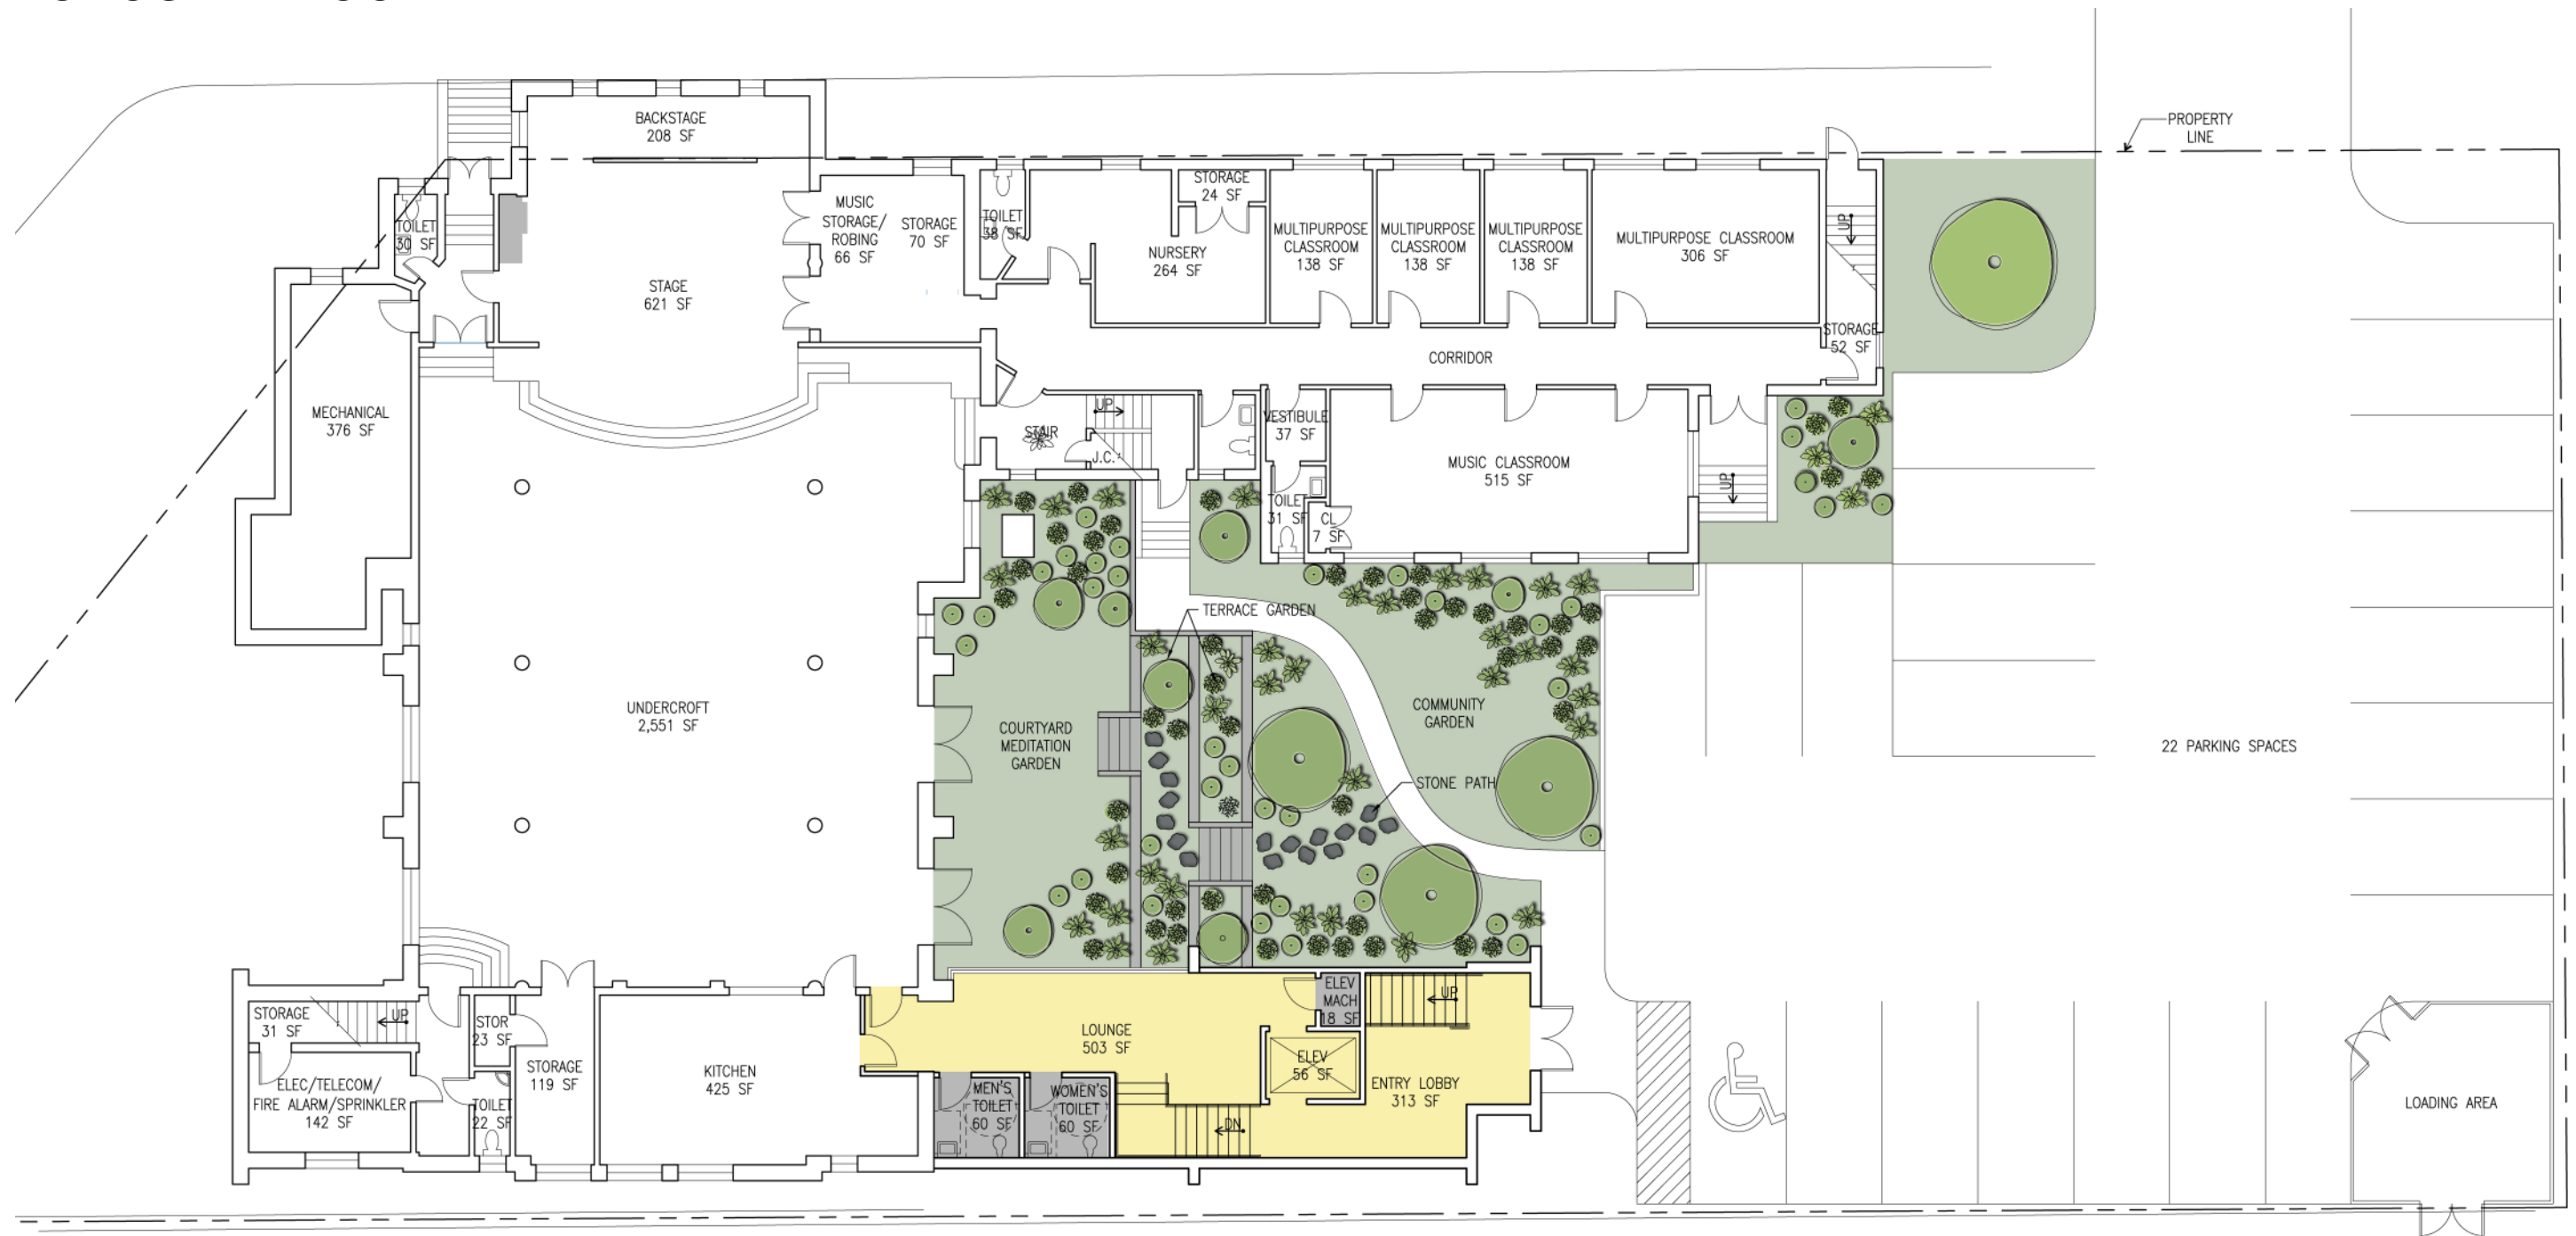

GROUND FLOOR PLAN




0 8' 16' 32'



SCALE: 1/16"=1'-0"



FIRST FLOOR PLAN

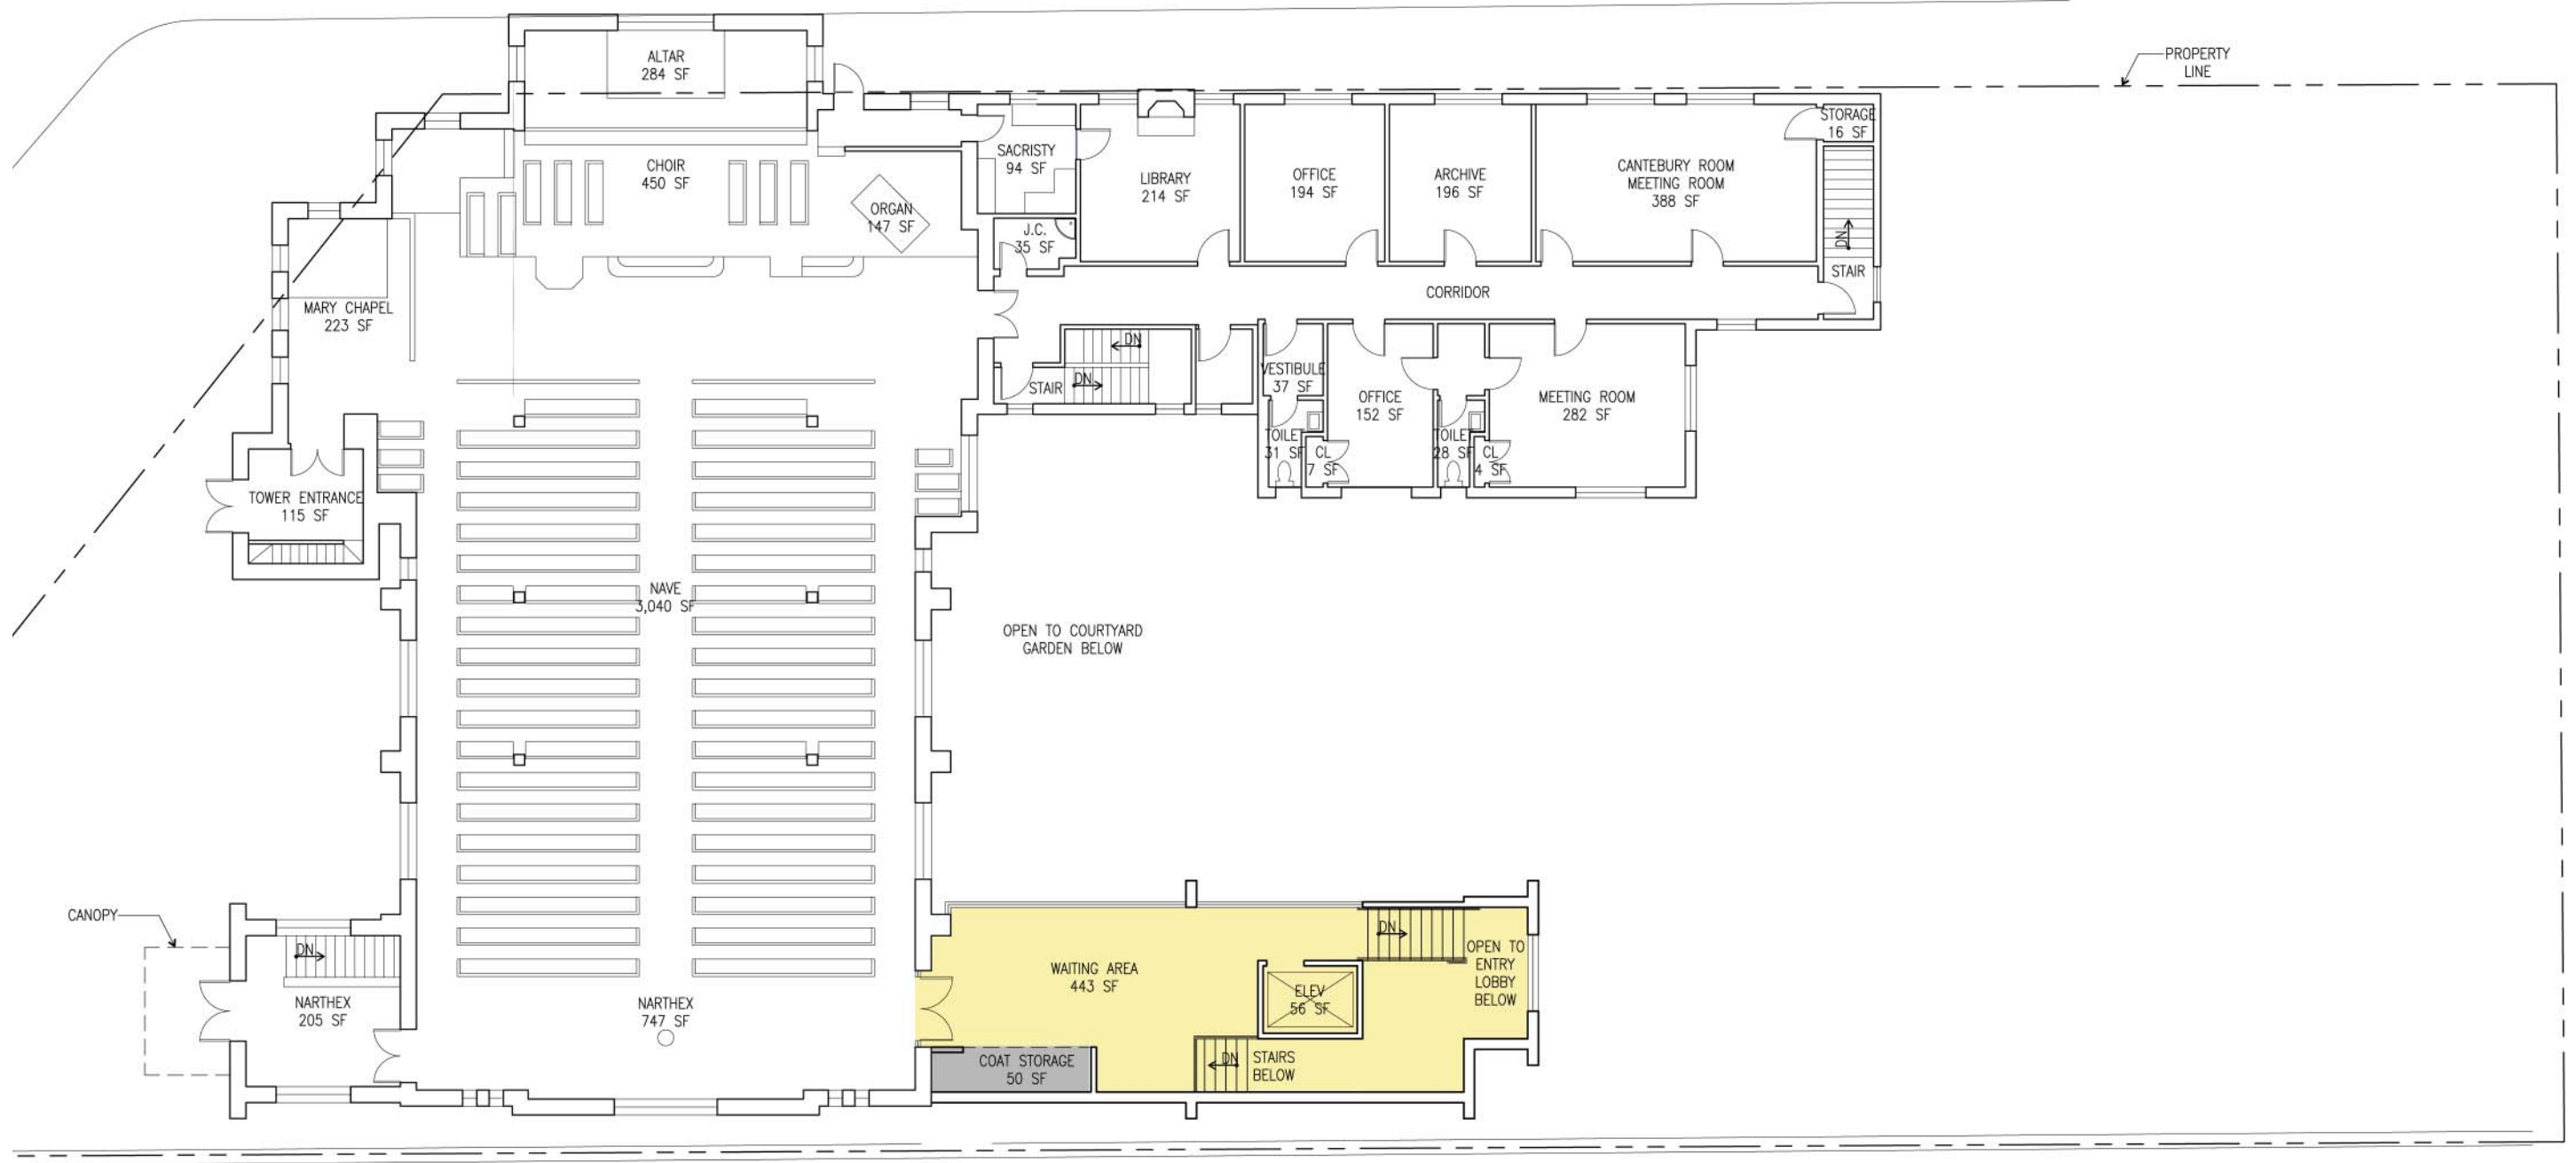

0 8' 16' 32'



SCALE: 1/16"=1'-0"



3D RENDERINGS











