

No.	Revision/Issue	Date

TENANT FITOUT FOR: KELLMAN ACADEMY


COHEN
DESIGN / BUILD
ASSOCIATES, P.C.

1930 E. RT. 70- STE. C18
CHERRY HILL, NJ 08003
(856)874-1770
(856)874-1771 (F)
www.WJAssociates.com

Project Name and Address
KELLMAN ACADEMY
1007 LAUREL OAK DR
VOORHEES, NJ

THE
FLOOR
PLANS
DATE 10.21.07
SCALE A=1.0

WILLIAM J. COHEN, AIA

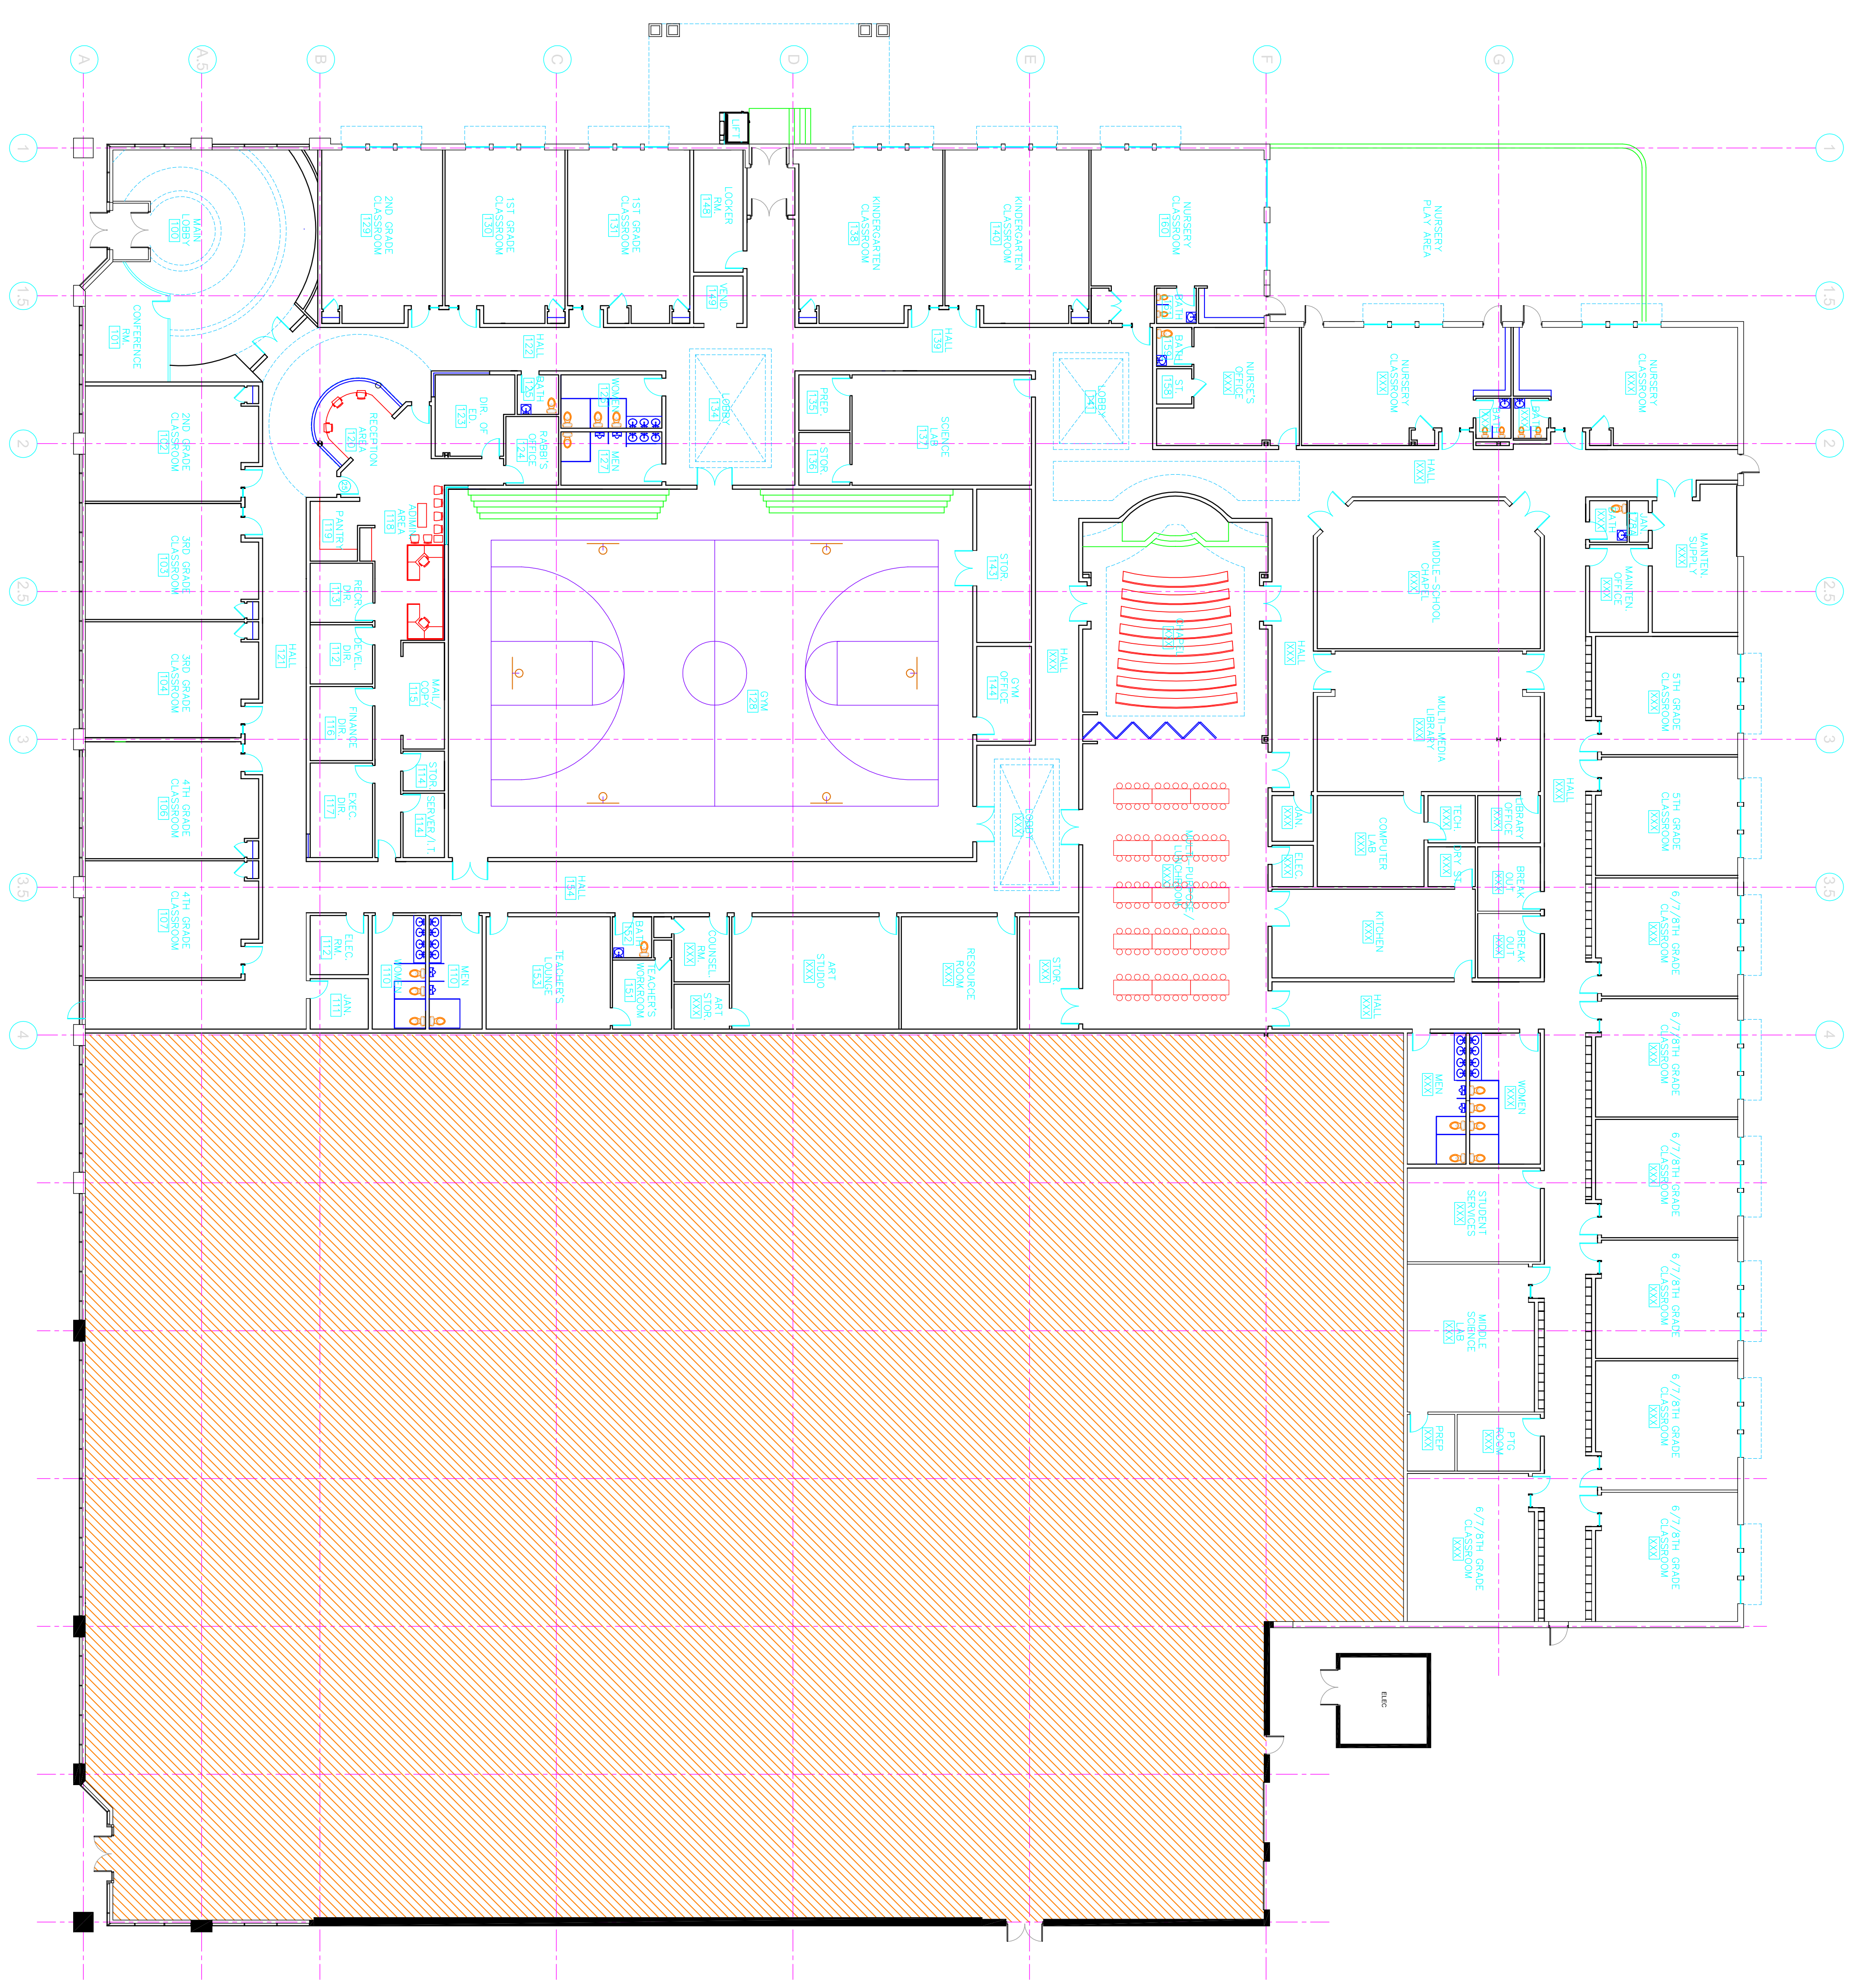

1ST FLOOR CONCEPTUAL PLAN

SCALE 1/16" = 1'-0"